


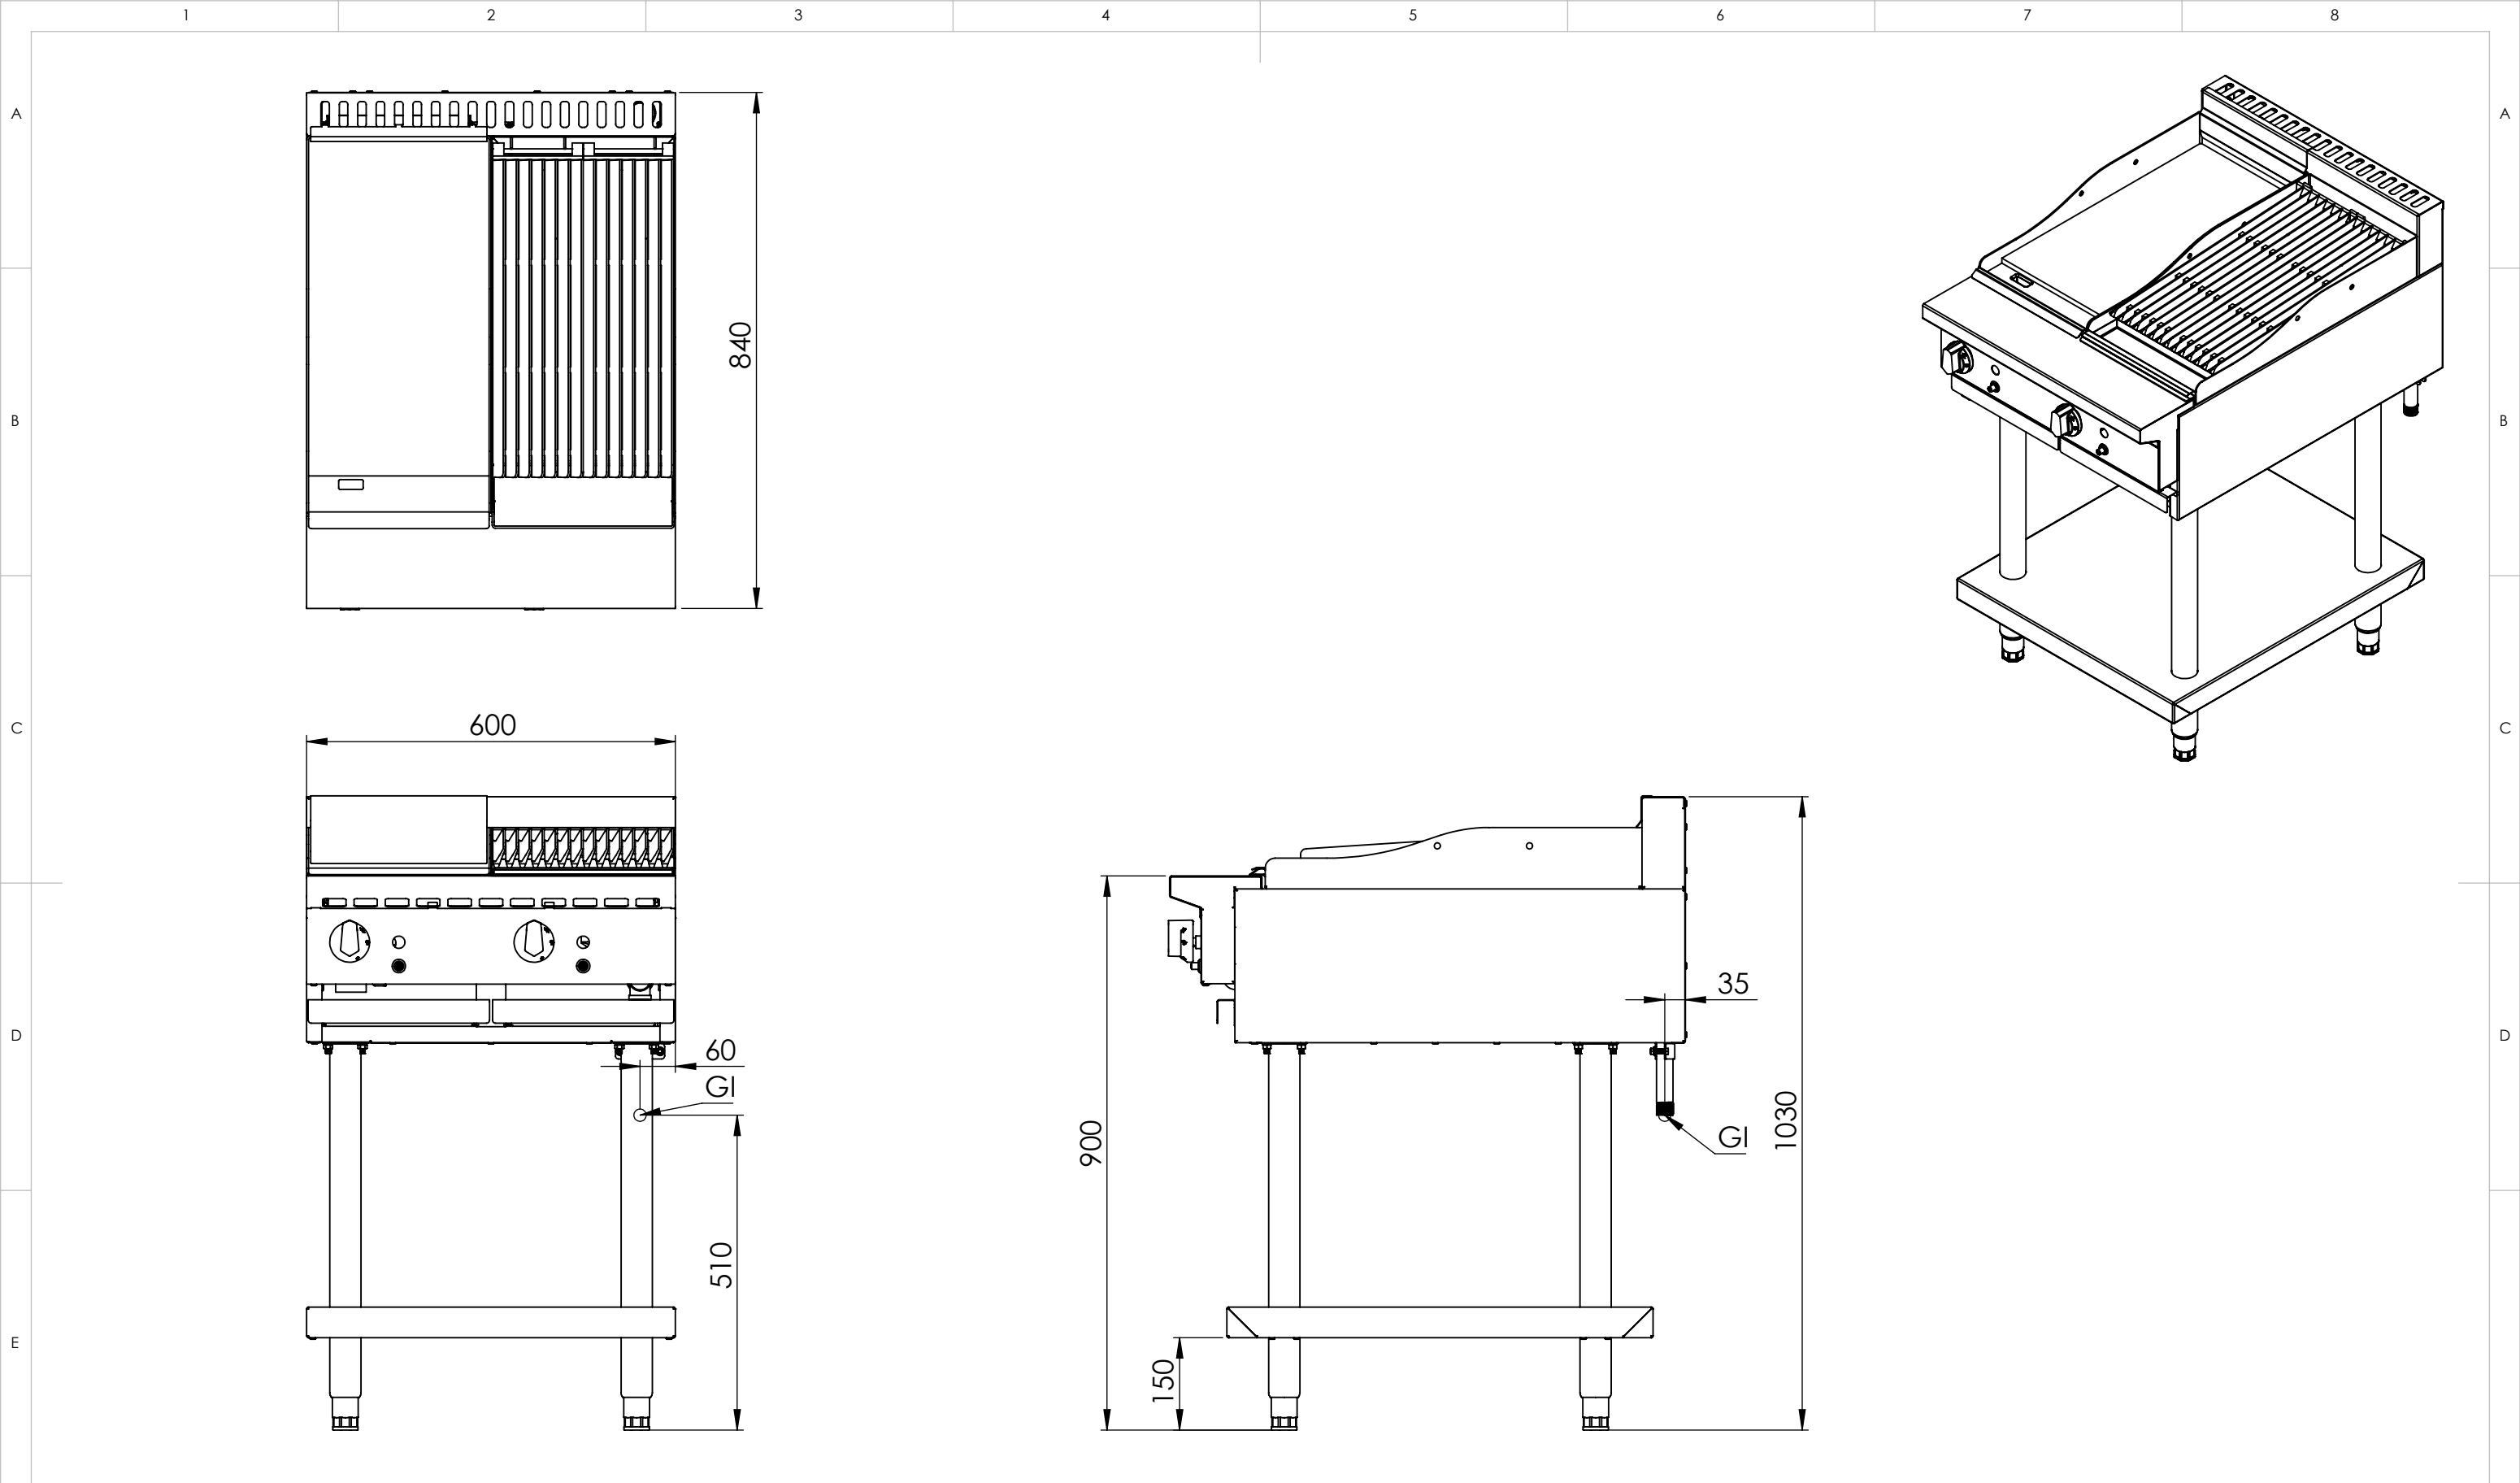

NOTE

GI = Gas Inlet 3/4" BSP Male

Gas Consumption: NG = 56MJ/h; LPG = 52MJ/h

UNLESS OTHERWISE SPECIFIED:

1.DIMENSIONS ARE IN MILLIMETRES

2.TOLERANCES:

LINEAR: +/- 1mm

ANGULAR: +/- 0.30°


3.BEND RADII 2mm. ALL BENDS AT 90°

SURFACE FINISH:

1. NATURAL (LEAVE FILM INTACT FOR DELIVERY).

2. NO BLEMISHES OR SCRATCHES ON BASE METAL.

3. REMOVE ALL BURRS AND SHARP EDGES.

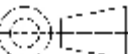

DO NOT SCALE DRAWING

REVISION: -



B & S Commercial Kitchens

57 Plateau Road, ReservoirVictoria, 3073

Tel.: (03) 9469 4754 / Fax: 9469 4504

NAME

S.K

SIGNATURE

DATE

6/03/2025

CHK'D

APPV'D

MFG

Q.A

Thickness (mm):

-

MATERIAL:

WEIGHT:

TITLE:

KBT-GRP3-CBR3

DWG NO.

A3

SCALE: 1:10

SHEET 1 OF 1