


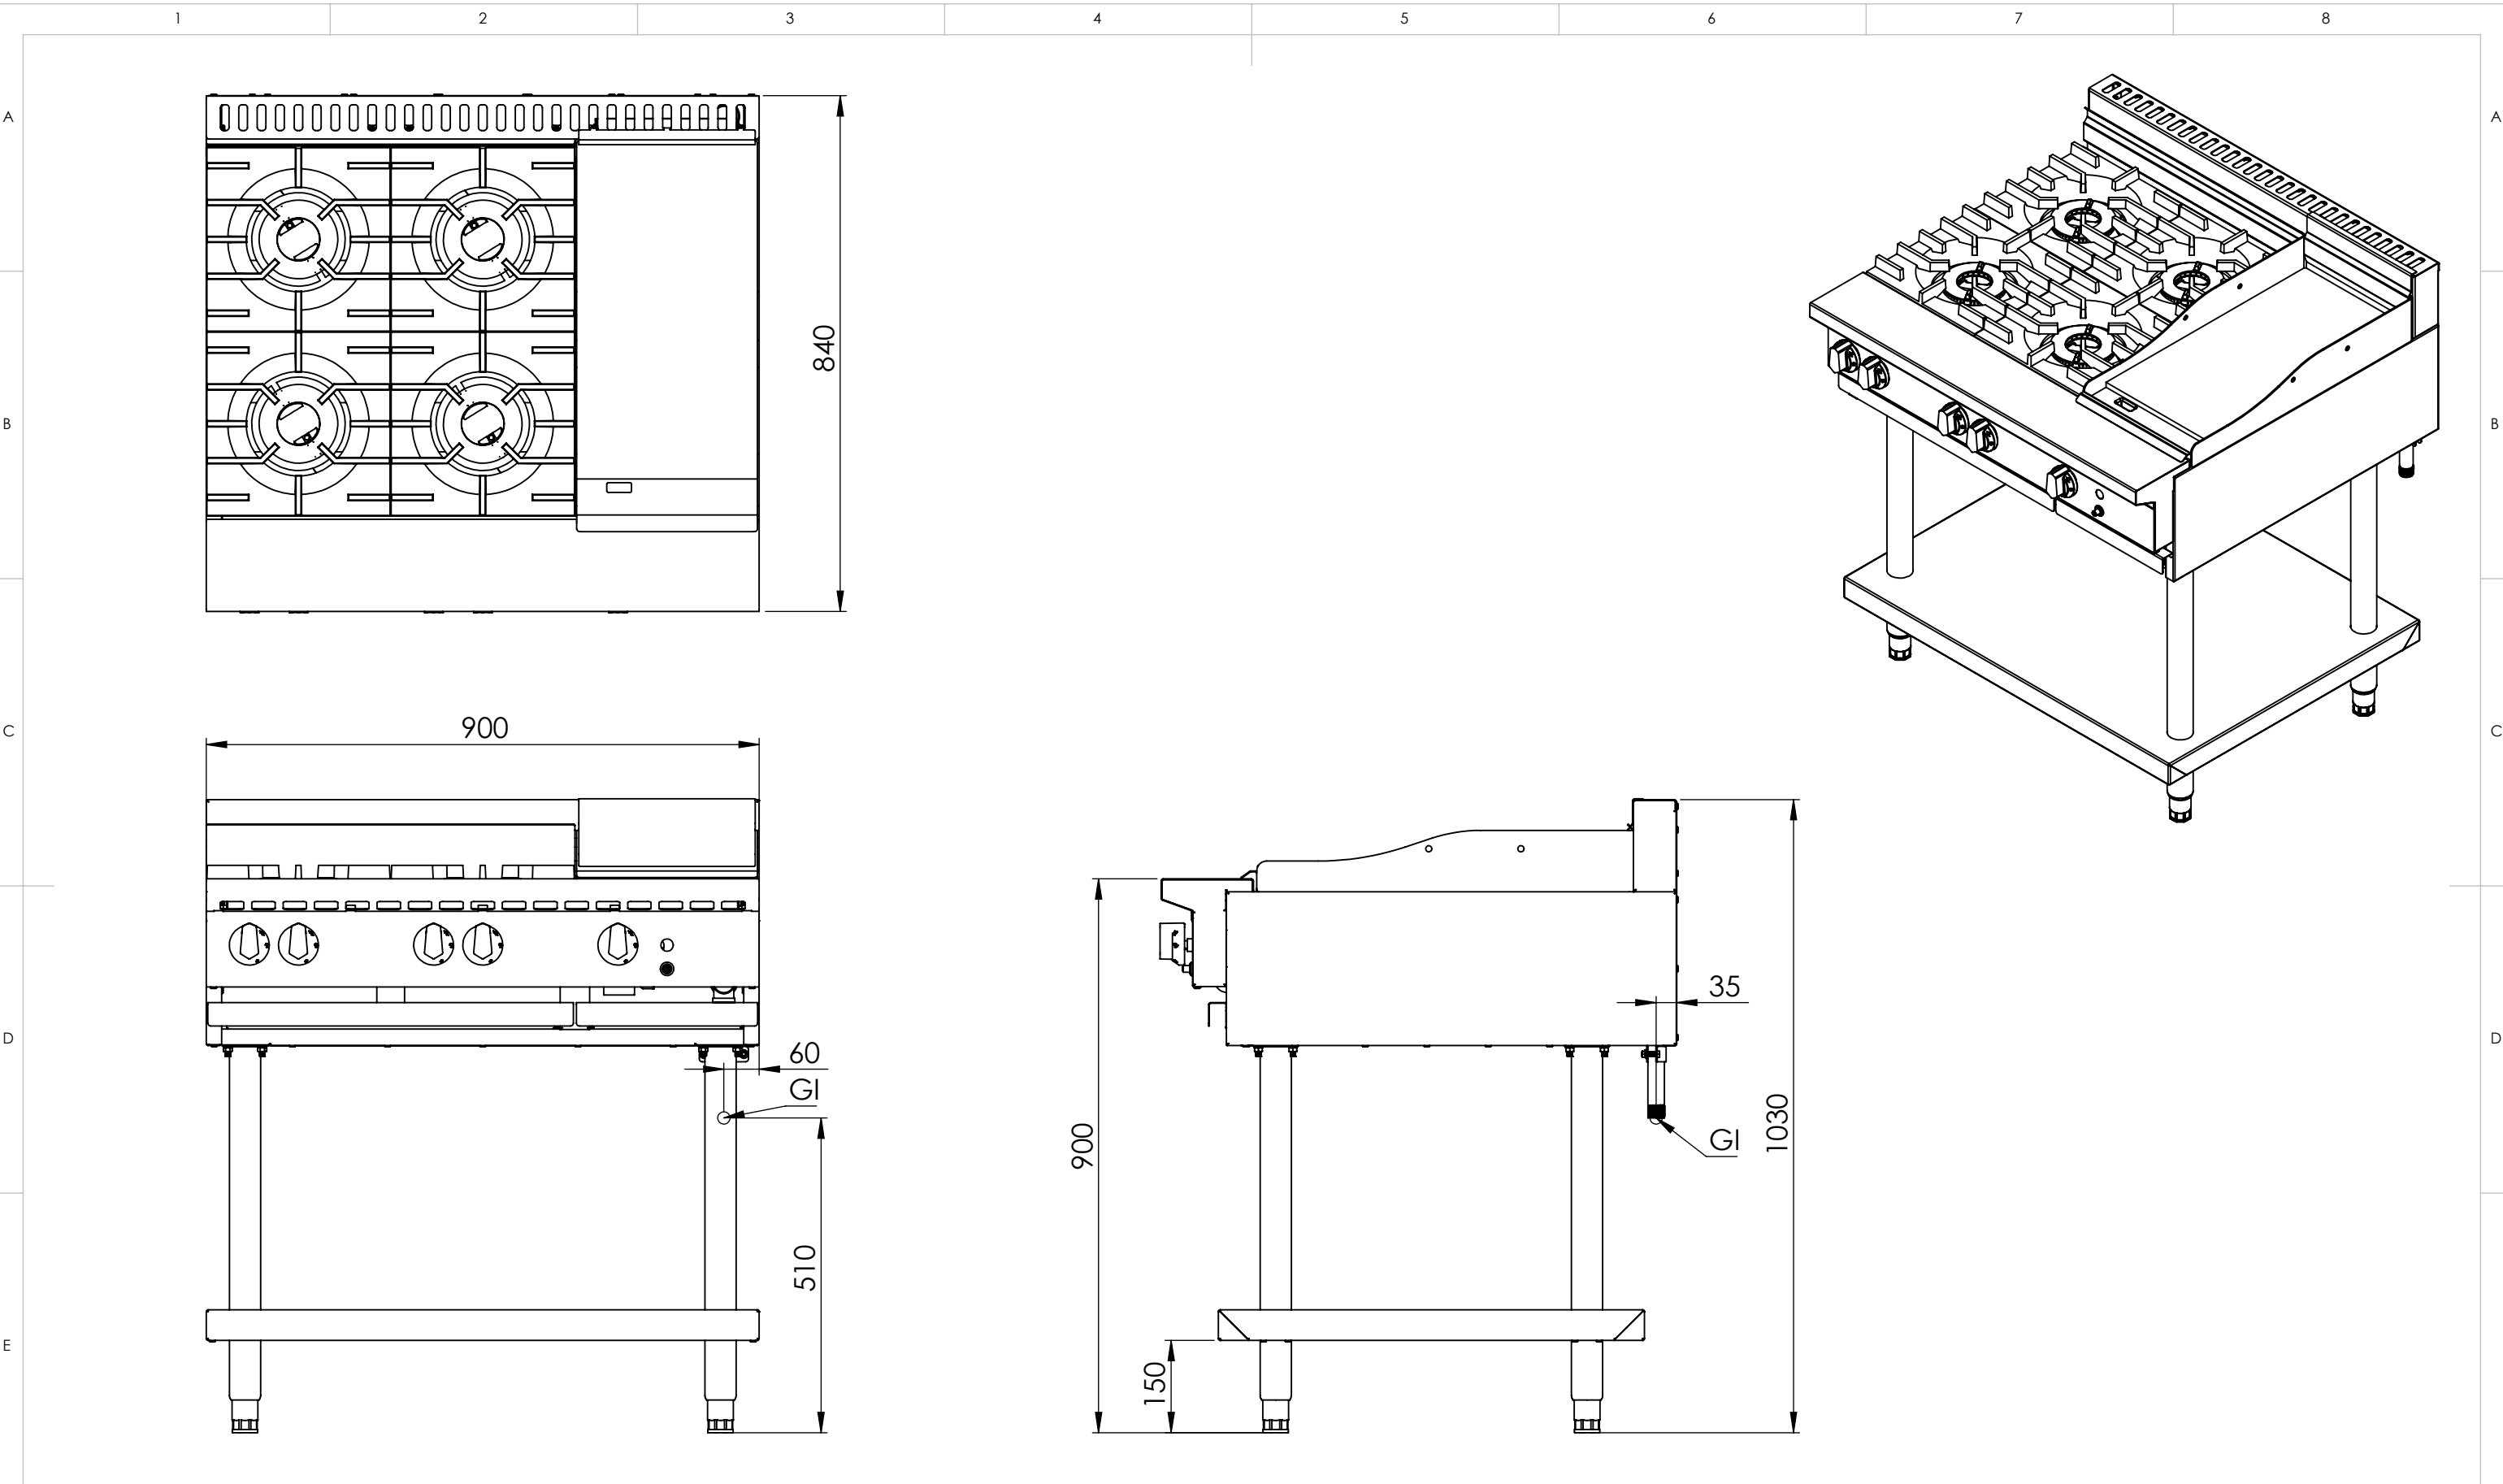

NOTE

GI = Gas Inlet 3/4" BSP Male
Gas Consumption: NG = 142MJ/h; LPG = 122MJ/h

UNLESS OTHERWISE SPECIFIED: 1.DIMENSIONS ARE IN MILLIMETRES 2.TOLERANCES: LINEAR: +/- 1mm ANGULAR: +/- 0.30° 3.BEND RADII 2mm. ALL BENDS AT 90°				SURFACE FINISH: 1. NATURAL (LEAVE FILM INTACT FOR DELIVERY). 2. NO BLEMISHES OR SCRATCHES ON BASE METAL. 3. REMOVE ALL BURRS AND SHARP EDGES.		DO NOT SCALE DRAWING		REVISION: -	
								B & S Commercial Kitchens 57 Plateau Road, ReservoirVictoria, 3073 Tel.: (03) 9469 4754 / Fax: 9469 4504	
						TITLE:		KBT-SB4-GRP3	
						DWG NO.		A3	
						SCALE: 1:10		SHEET 1 OF 1	