
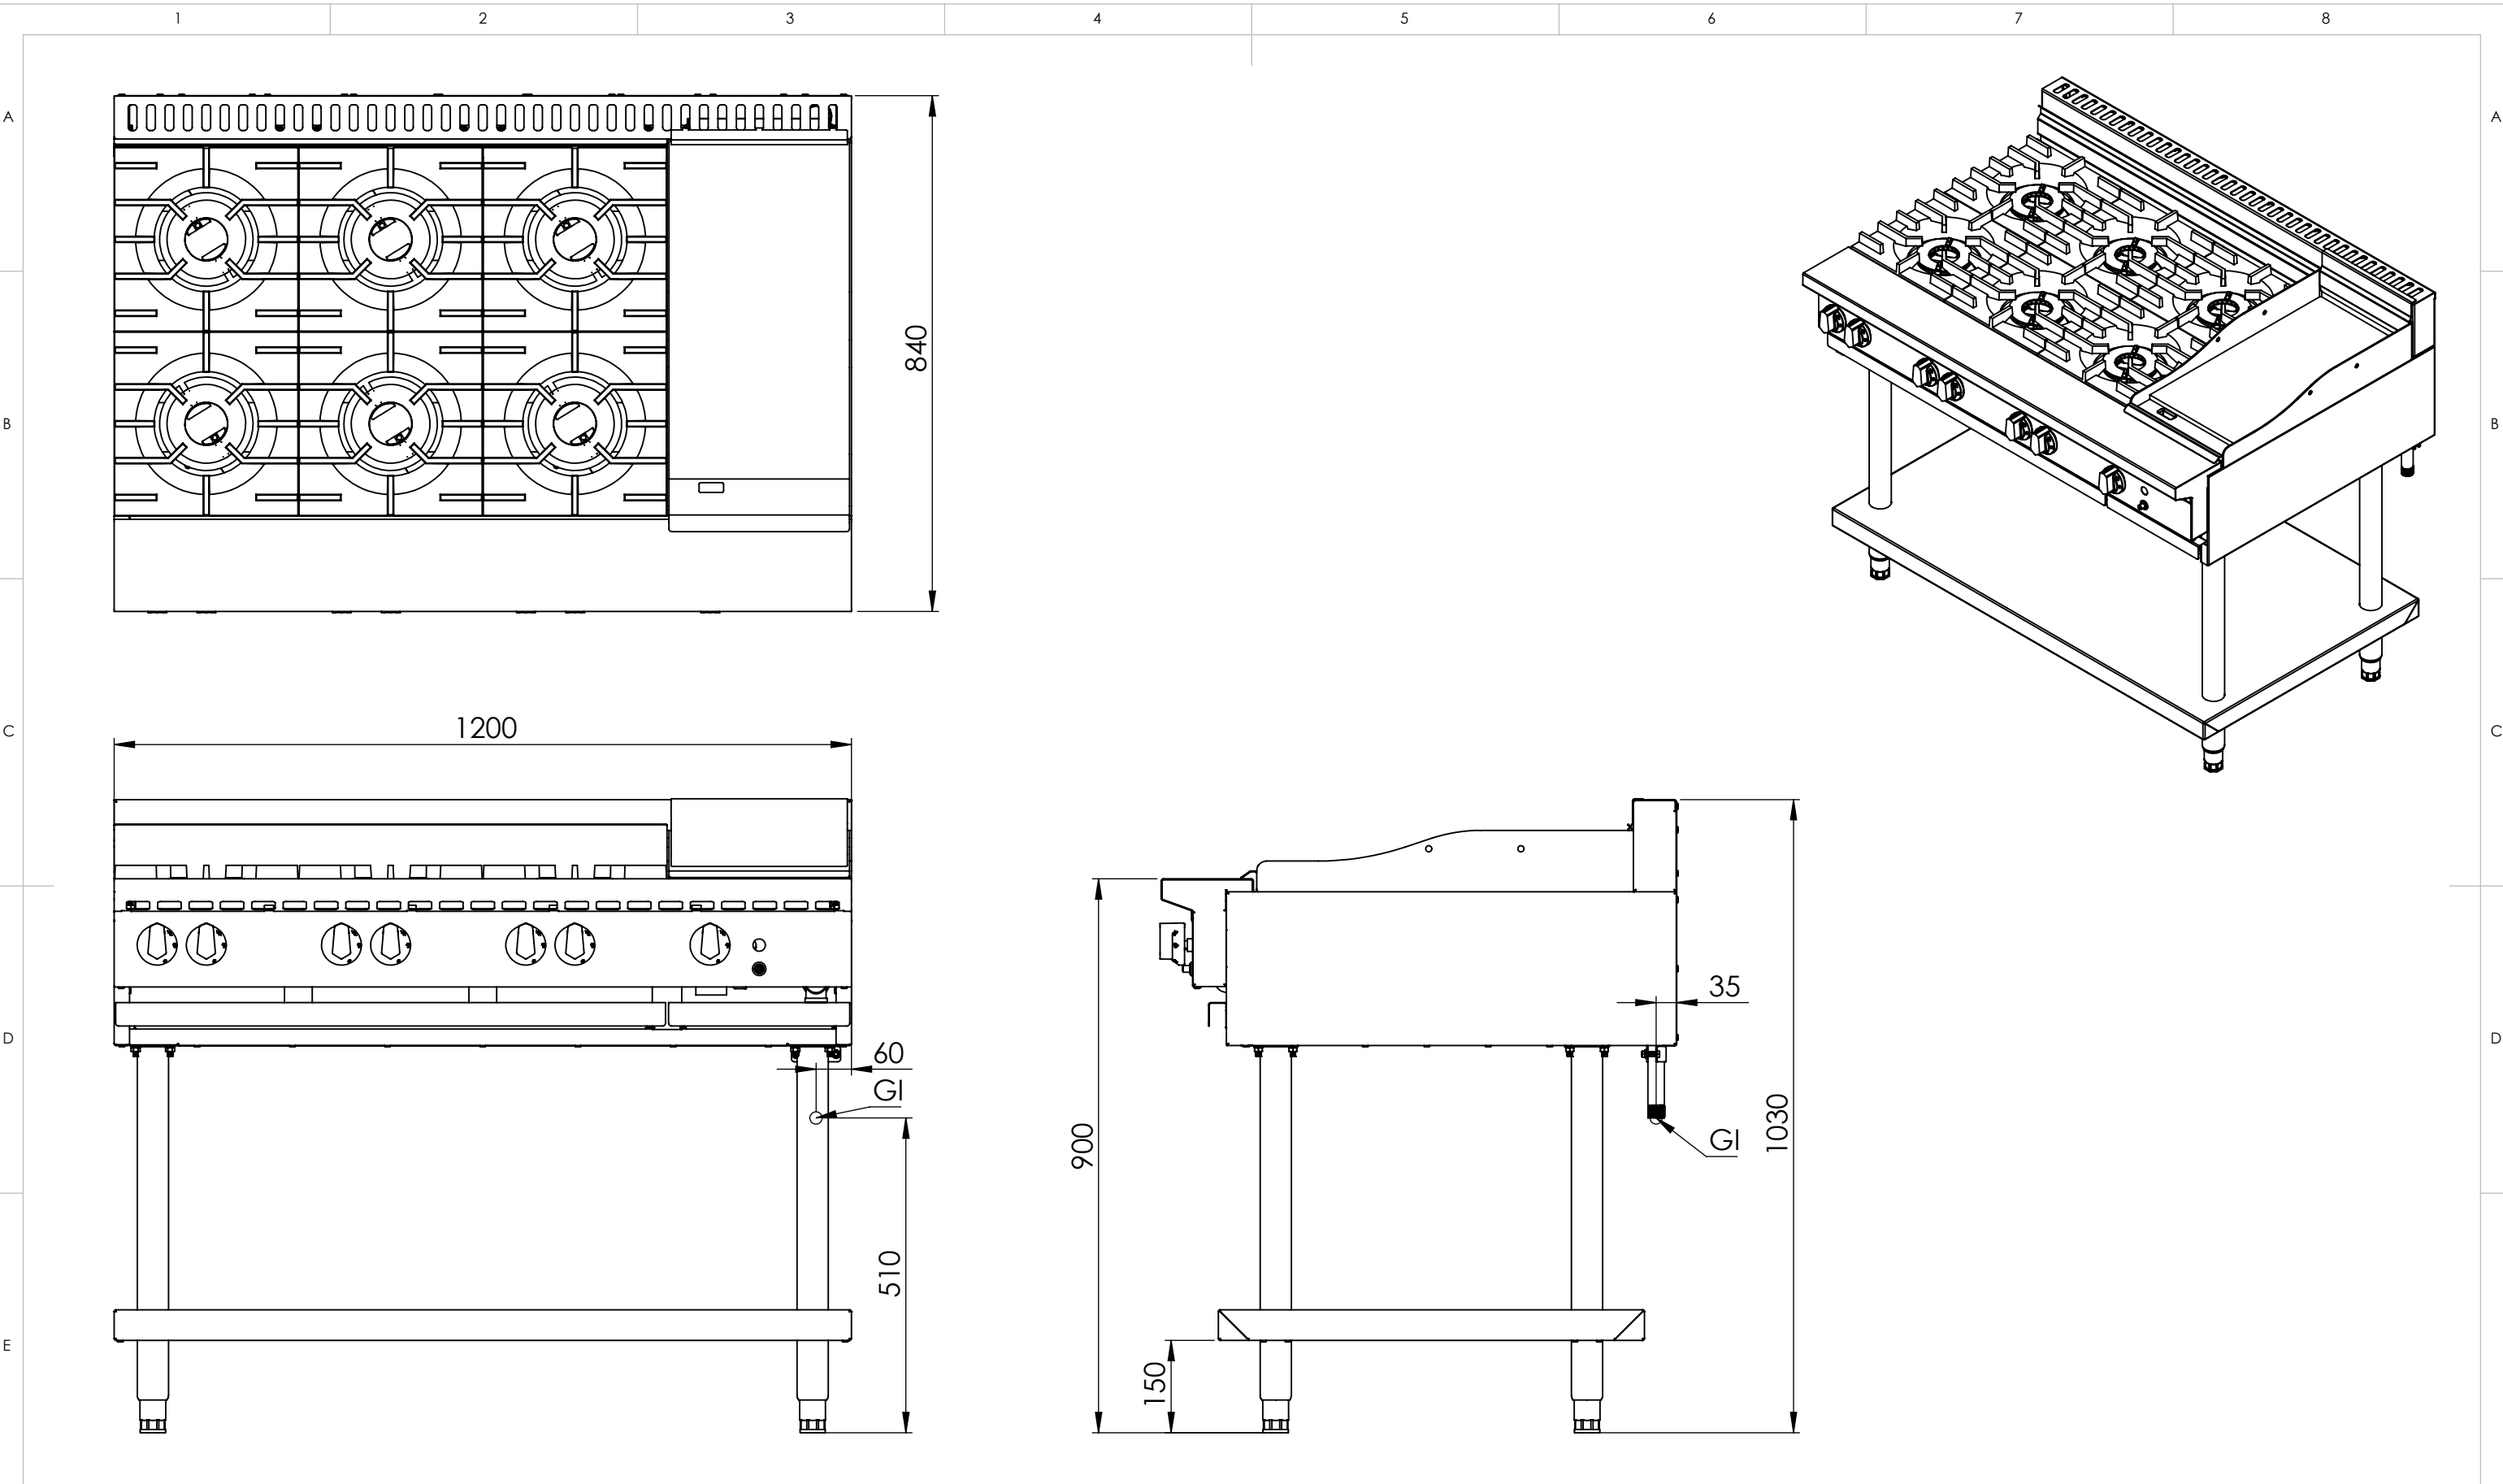


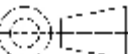

NOTE

GI = Gas Inlet 3/4" BSP Male
Gas Consumption: NG = 202MJ/h; LPG = 172MJ/h

UNLESS OTHERWISE SPECIFIED: 1.DIMENSIONS ARE IN MILLIMETRES 2.TOLERANCES: LINEAR: +/- 1mm ANGULAR: +/- 0.30° 3.BEND RADII 2mm. ALL BENDS AT 90°				SURFACE FINISH: 1. NATURAL (LEAVE FILM INTACT FOR DELIVERY). 2. NO BLEMISHES OR SCRATCHES ON BASE METAL. 3. REMOVE ALL BURRS AND SHARP EDGES.		DO NOT SCALE DRAWING REVISION: -	
						B & S Commercial Kitchens 57 Plateau Road, ReservoirVictoria, 3073 Tel.: (03) 9469 4754 / Fax: 9469 4504	
NAME		SIGNATURE		DATE		TITLE: KBT-SB6-GRP3	
DRAWN S.K				11/03/2025			
CHK'D				Thickness (mm): -			
APPV'D				MATERIAL:			
MFG							
Q.A						DWG NO. A3	
				WEIGHT:		SCALE: 1:10 SHEET 1 OF 1	