


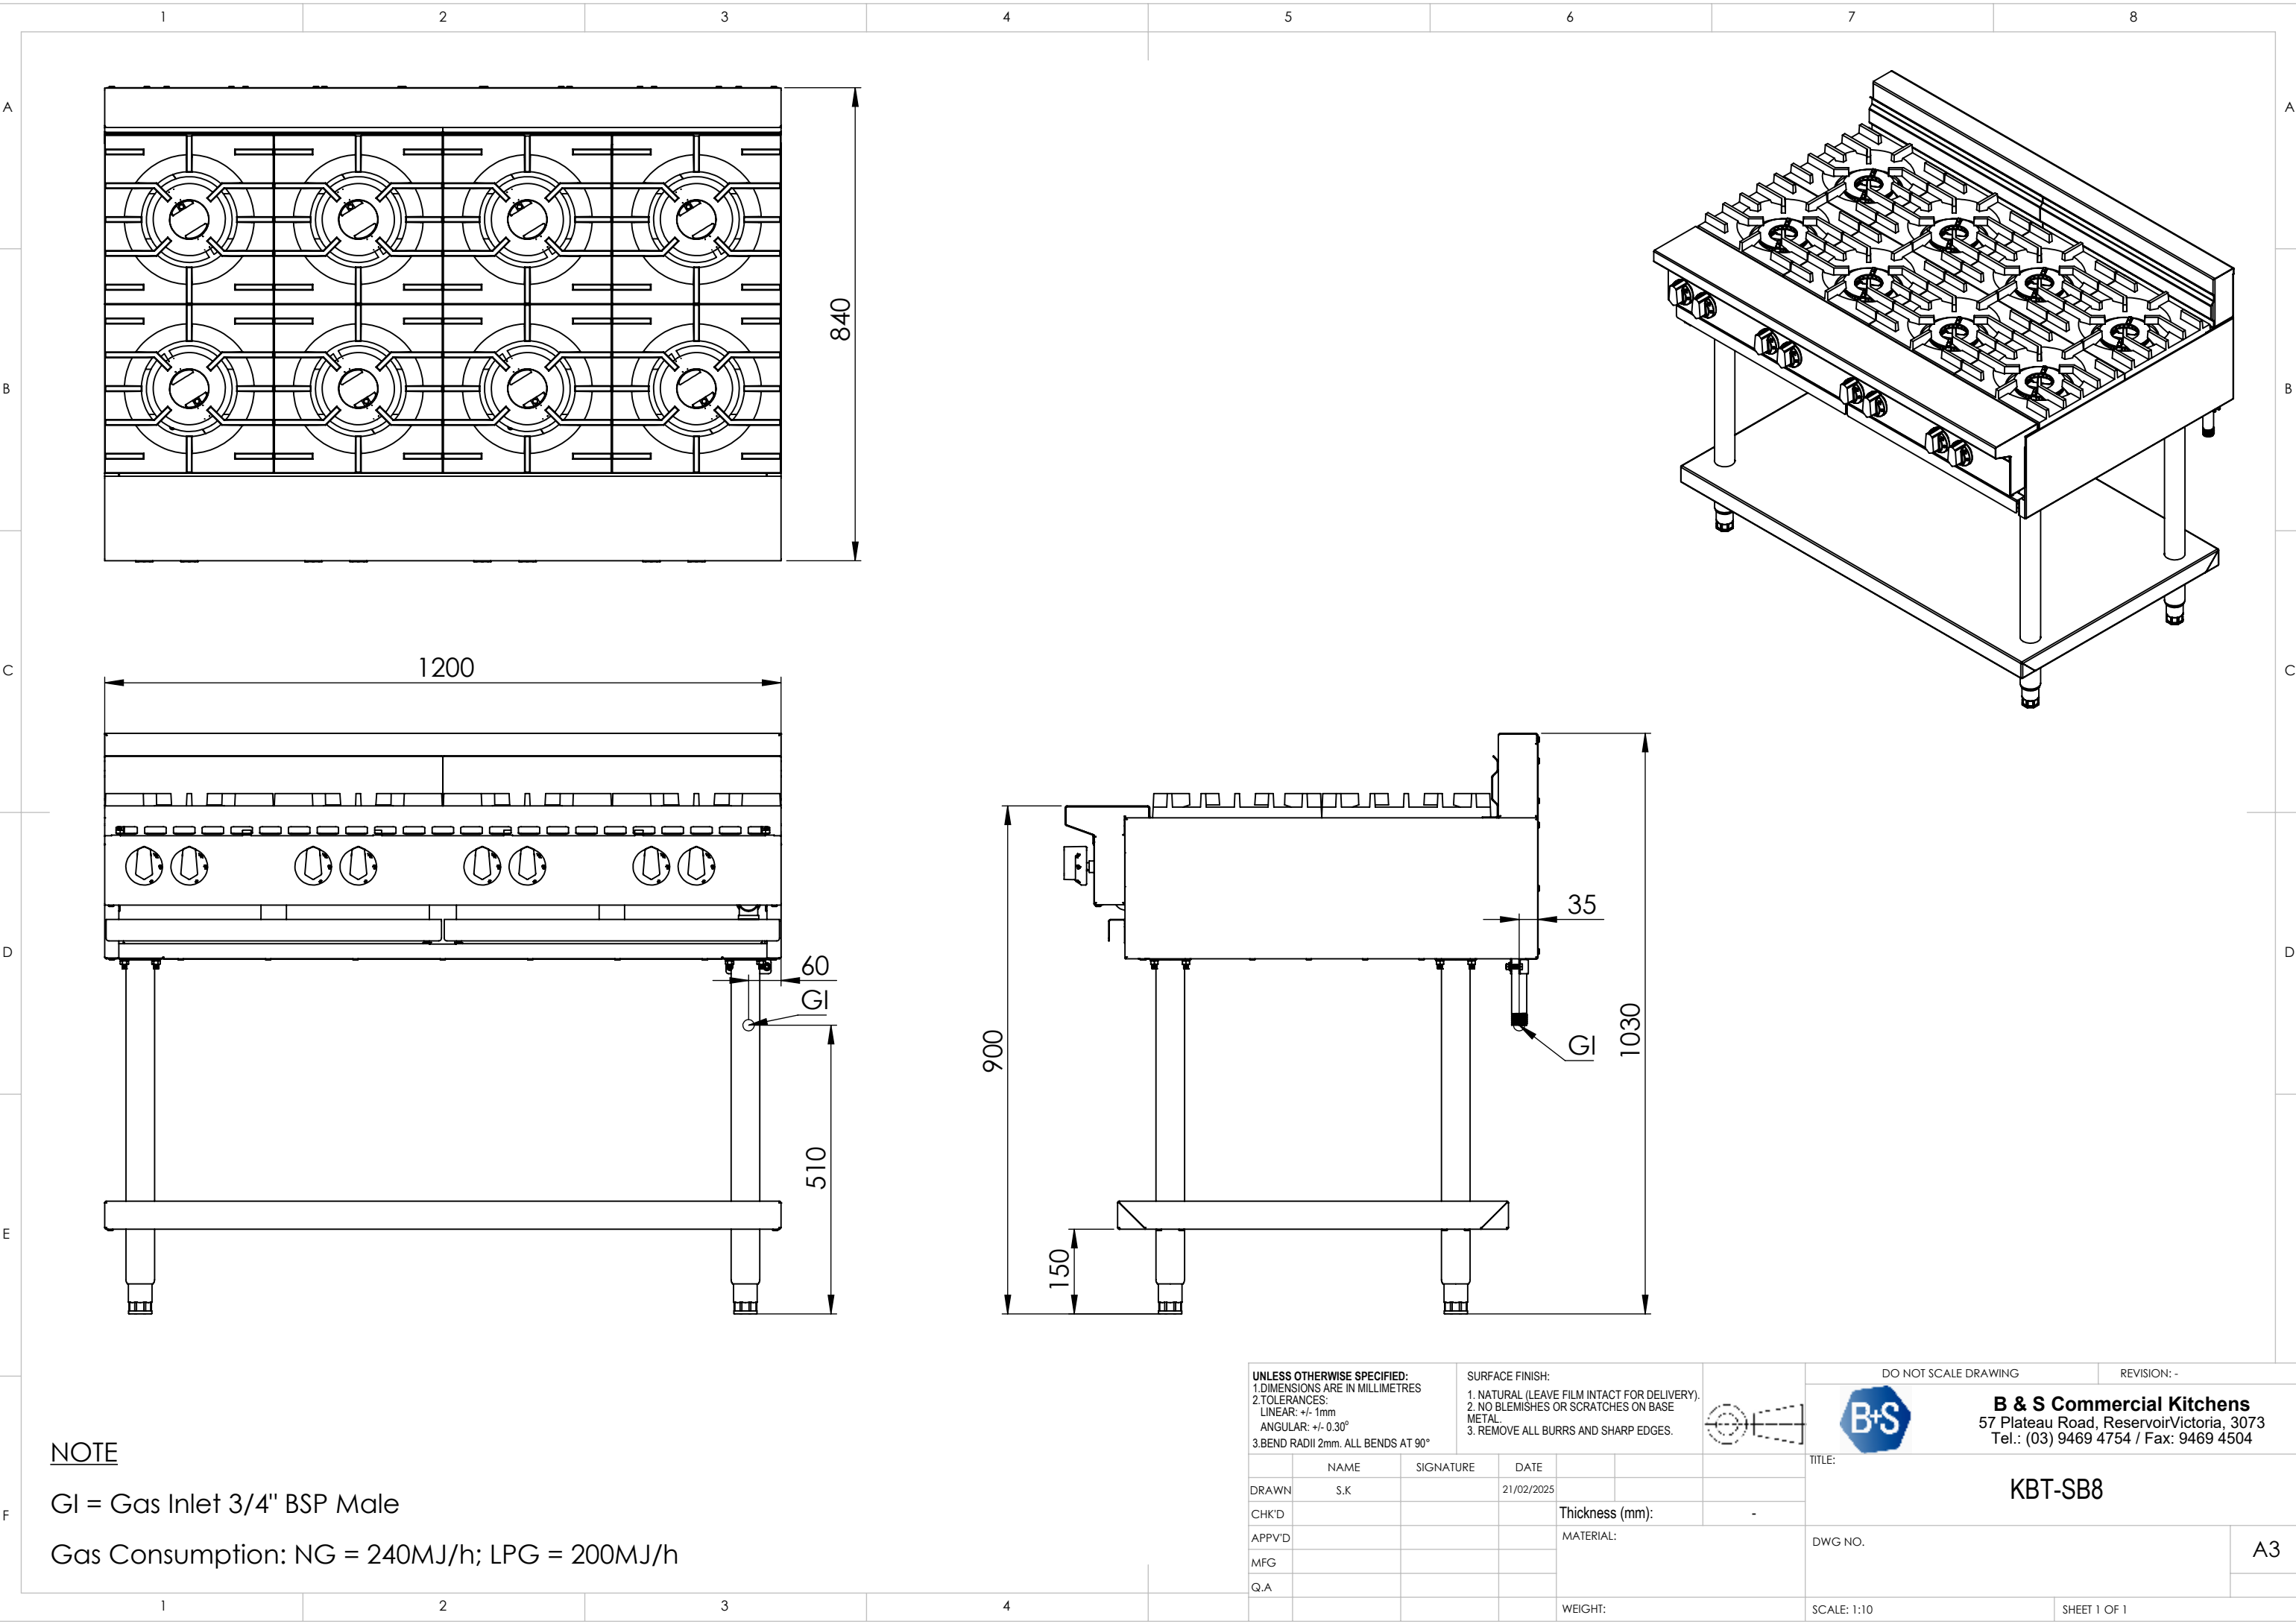

NOTE

GI = Gas Inlet 3/4" BSP Male
Gas Consumption: NG = 240MJ/h; LPG = 200MJ/h

UNLESS OTHERWISE SPECIFIED: 1.DIMENSIONS ARE IN MILLIMETRES 2.TOLERANCES: LINEAR: +/- 1mm ANGULAR: +/- 0.30° 3.BEND RADII 2mm. ALL BENDS AT 90°				SURFACE FINISH: 1. NATURAL (LEAVE FILM INTACT FOR DELIVERY). 2. NO BLEMISHES OR SCRATCHES ON BASE METAL. 3. REMOVE ALL BURRS AND SHARP EDGES.				DO NOT SCALE DRAWING REVISION: -  B & S Commercial Kitchens 57 Plateau Road, ReservoirVictoria, 3073 Tel.: (03) 9469 4754 / Fax: 9469 4504					
NAME		SIGNATURE		DATE				TITLE:		KBT-SB8			
DRAWN S.K				21/02/2025									
CHK'D						Thickness (mm):		-					
APPV'D						MATERIAL:							
MFG													
Q.A								DWG NO.		A3			
								WEIGHT:		SCALE: 1:10			
										SHEET 1 OF 1			



B & S Commercial Kitchens
57 Plateau Road, ReservoirVictoria, 3073
Tel.: (03) 9469 4754 / Fax: 9469 4504

KBT-SB8

A3